

KNALLEN 1:6
MARKSEKTION





Ritn. nr A7

Skala 1:200

2013-01-15

RITAD AV: HSL, SANDAREDS ARKITEKTKONTOR

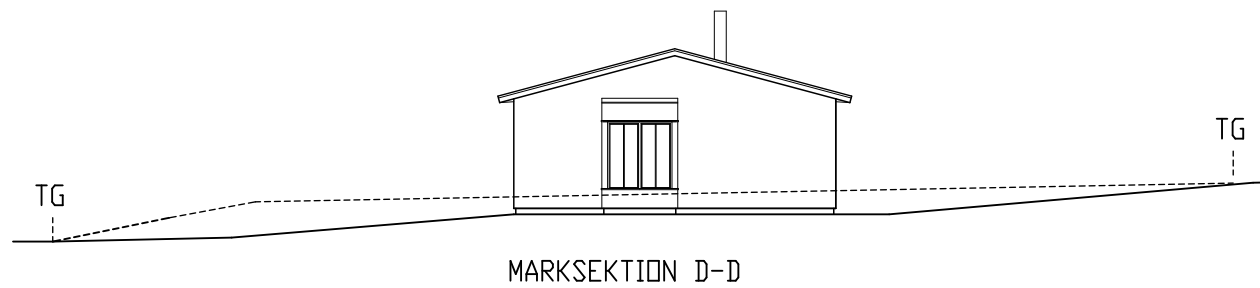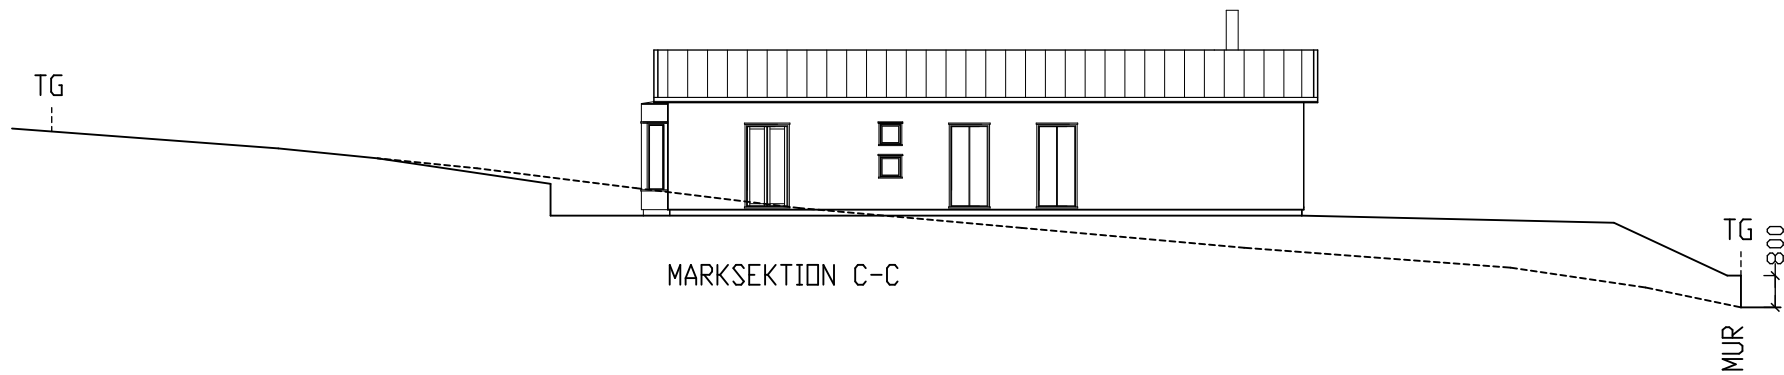

KNALLEN 1:6
MARKSEKTION



Ritn. nr A8

Skala 1:200

2013-01-15

RITAD AV: HSL, SANDAREDS ARKITEKTKONTOR