



GEMENSAMHETSYTOR/PERSONAL

PLAN 1

ENTRÉ/ PASSAGE	22,6 m ²
FRD	4,9 m ²
FRD/SKAFFERI	5,8 m ²
FÖRRÅD	7,7 m ²
GEM. VARDAGSRUM	27,3 m ²
HISS	3,7 m ²
JOURRUM	13,5 m ²
KONTOR	10,9 m ²
KÖK	45,9 m ²
LGH-FRD	16,1 m ²
MILJÖSTATION	9,9 m ²
RULLSTOLSFRD.	7,5 m ²
RWC	5,1 m ²
SPRINKLER	4,6 m ²
TVÄTT/STÄD	11,9 m ²
WC	3,1 m ²

PLAN 2

FRD	2,9 m ²
GEM. VARDAGSRUM	19,4 m ²
HISS	3,7 m ²
JOURRUM	8,0 m ²
LGH-FRD	17,3 m ²
OMKL	8,7 m ²
PERSONAL	19,7 m ²
RWC/D	5,1 m ²
TEKNIK/FLÄKTRUM	17,7 m ²
TRAPPHUS/ PASSAGE	14,7 m ²

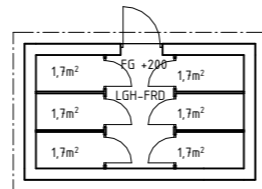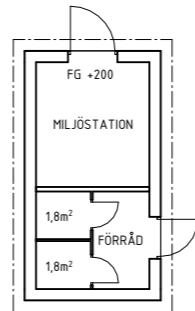

SVENLJUNGA 5:399


LSS-BOENDE

PLAN 1, ÖVERSIKT

IDESKISS: 2023.07.04

SKALA | A3: 1:200



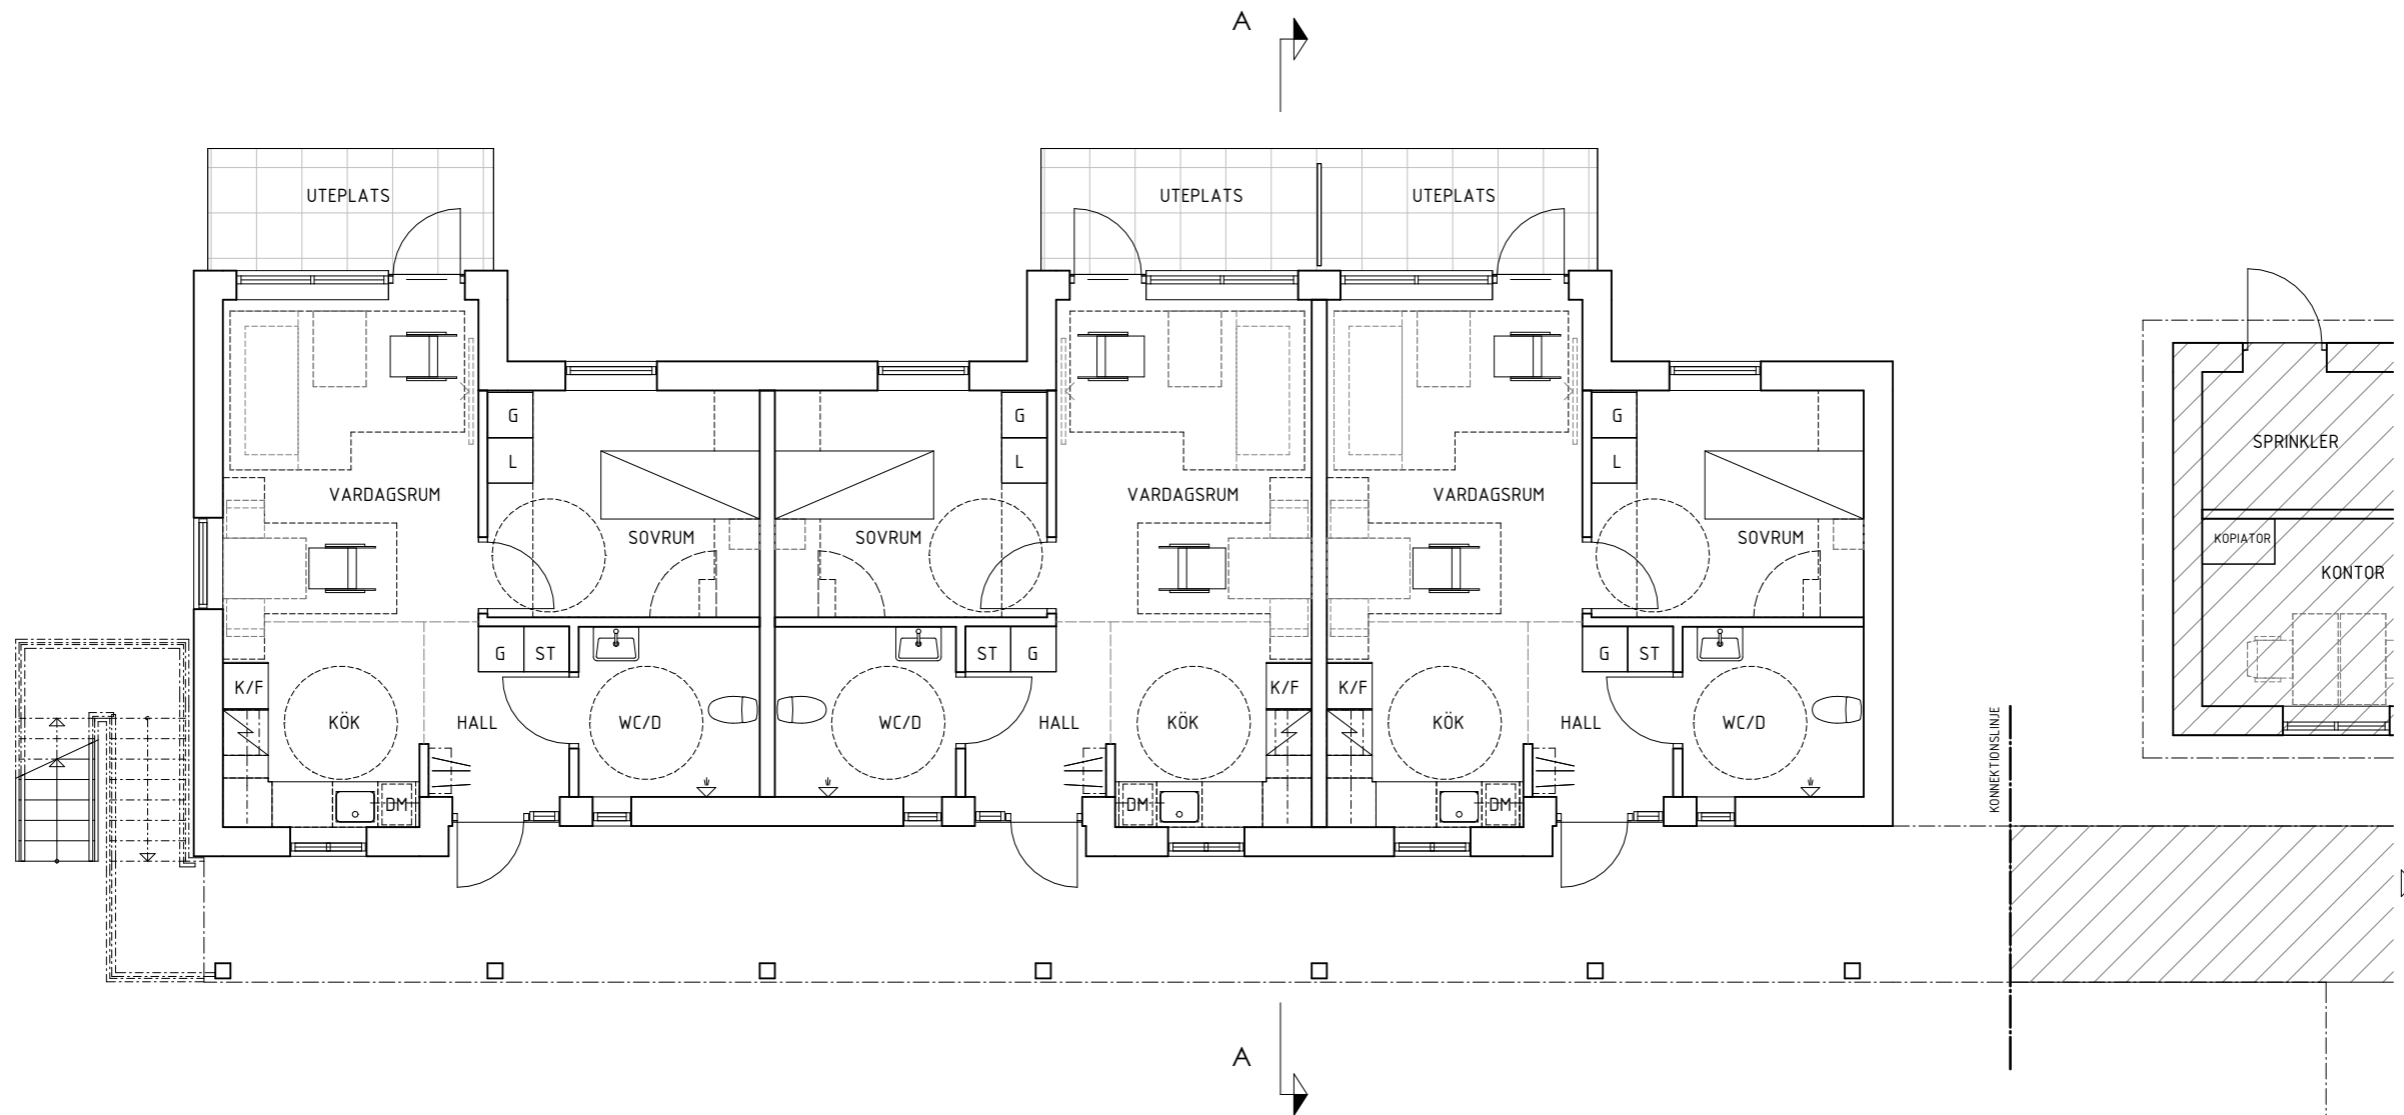


SVENLJUNGA 5:399


LSS-BOENDE

PLAN 1, DEL 1

IDESKISS: 2023.07.04

SKALA | A3: 1:100

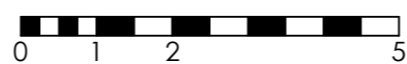

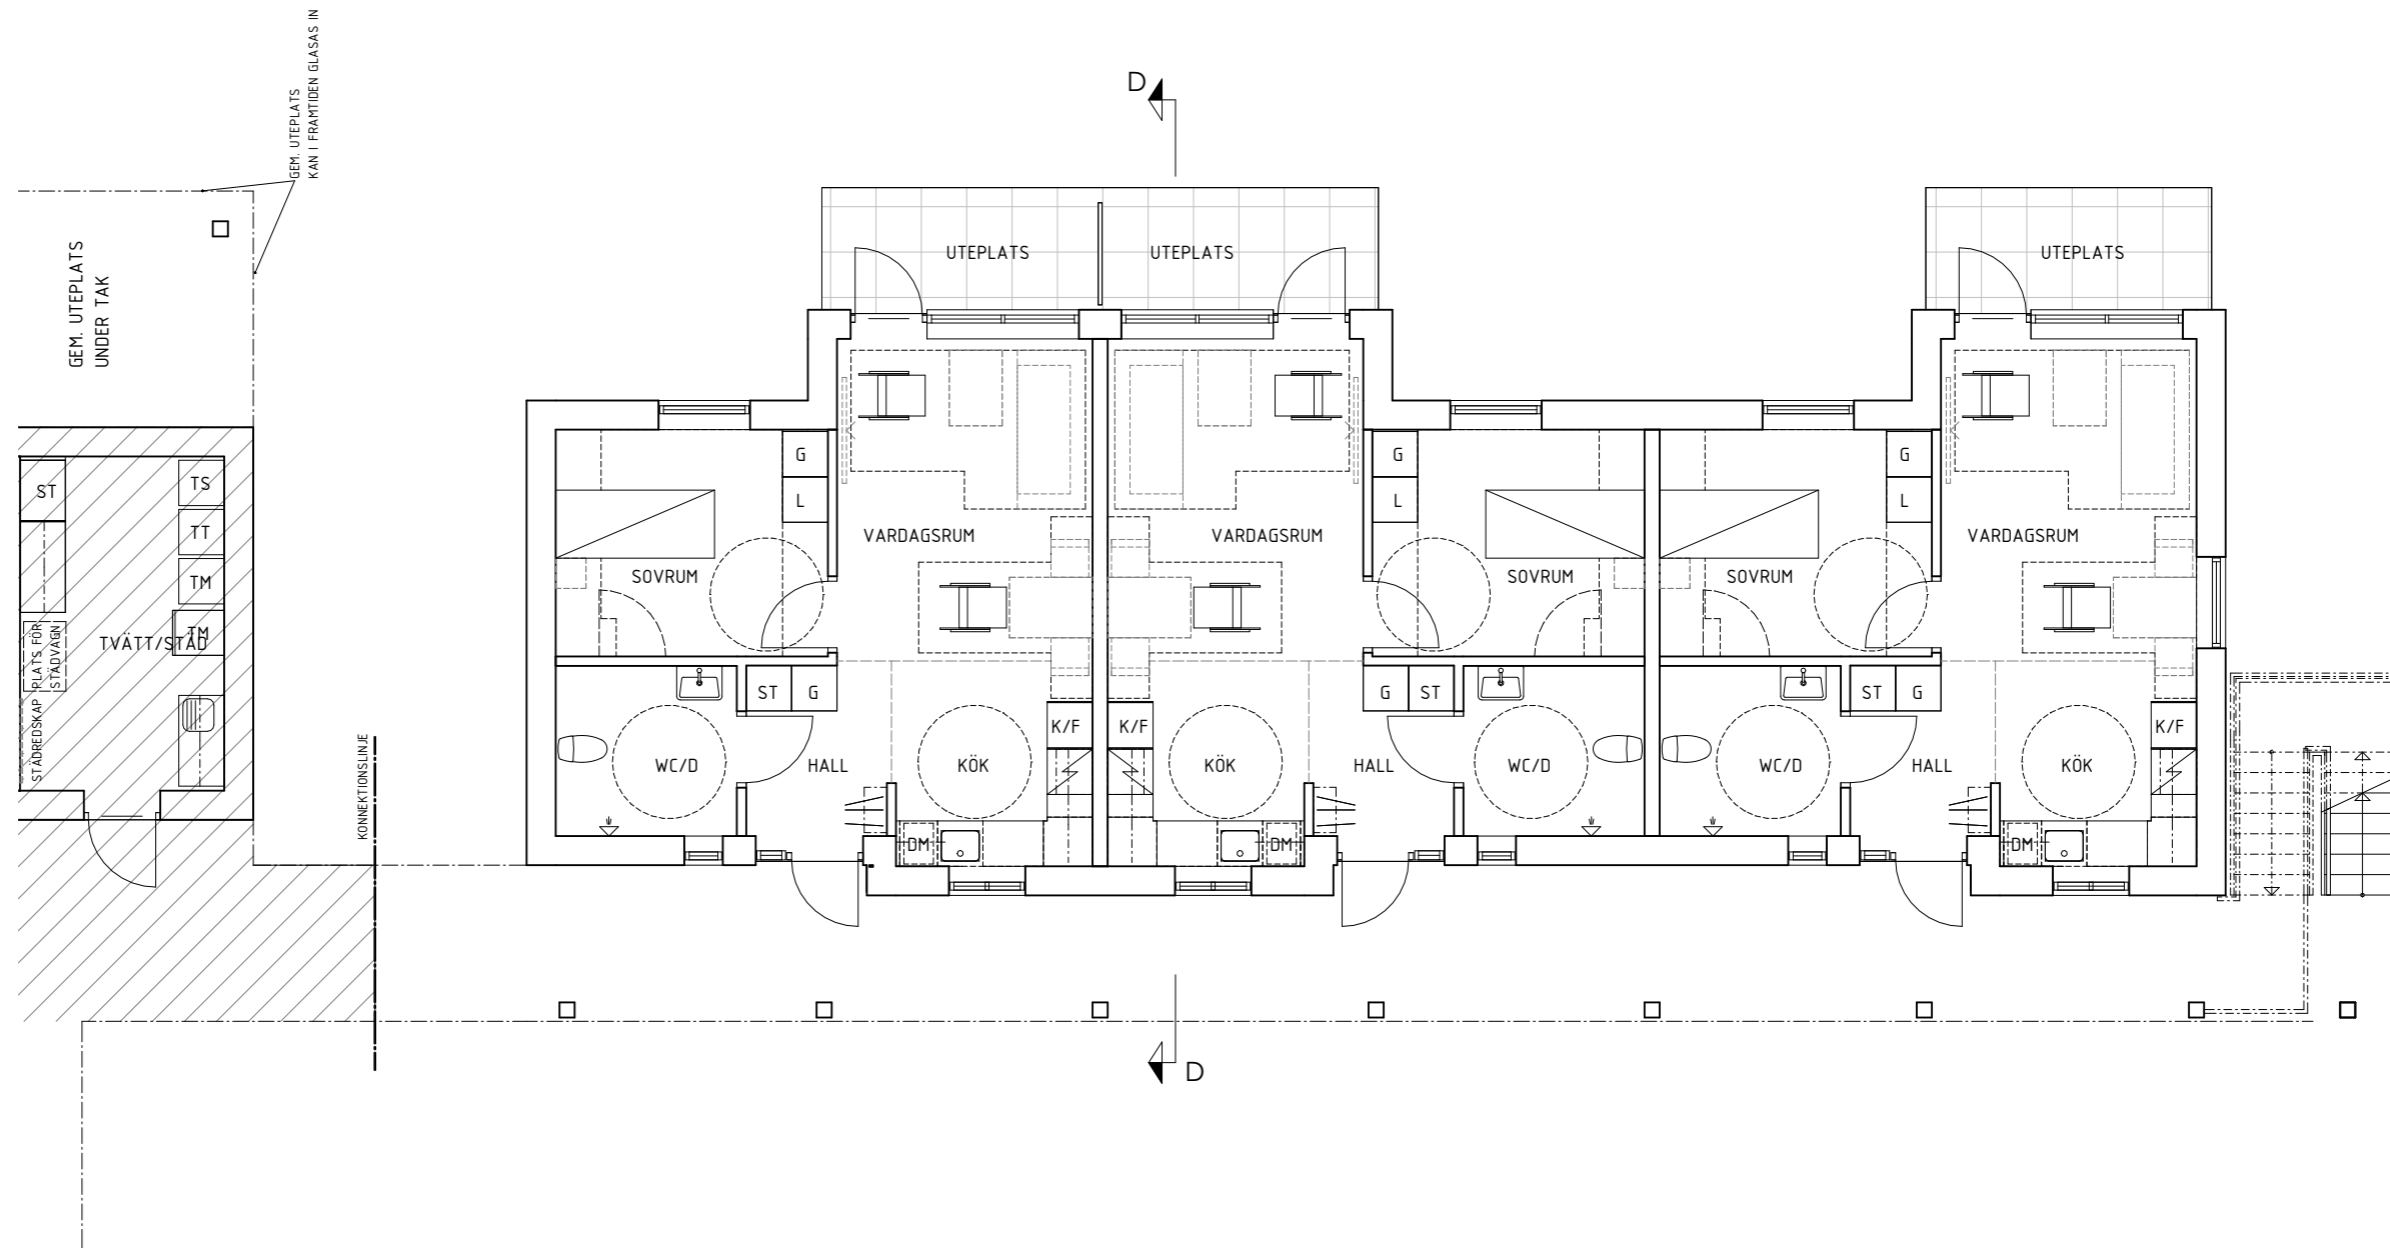


SVENLJUNGA 5:399


LSS-BOENDE

PLAN 1, DEL 2

IDESKISS: 2023.07.04

SKALA | A3: 1:100

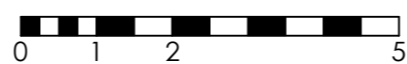



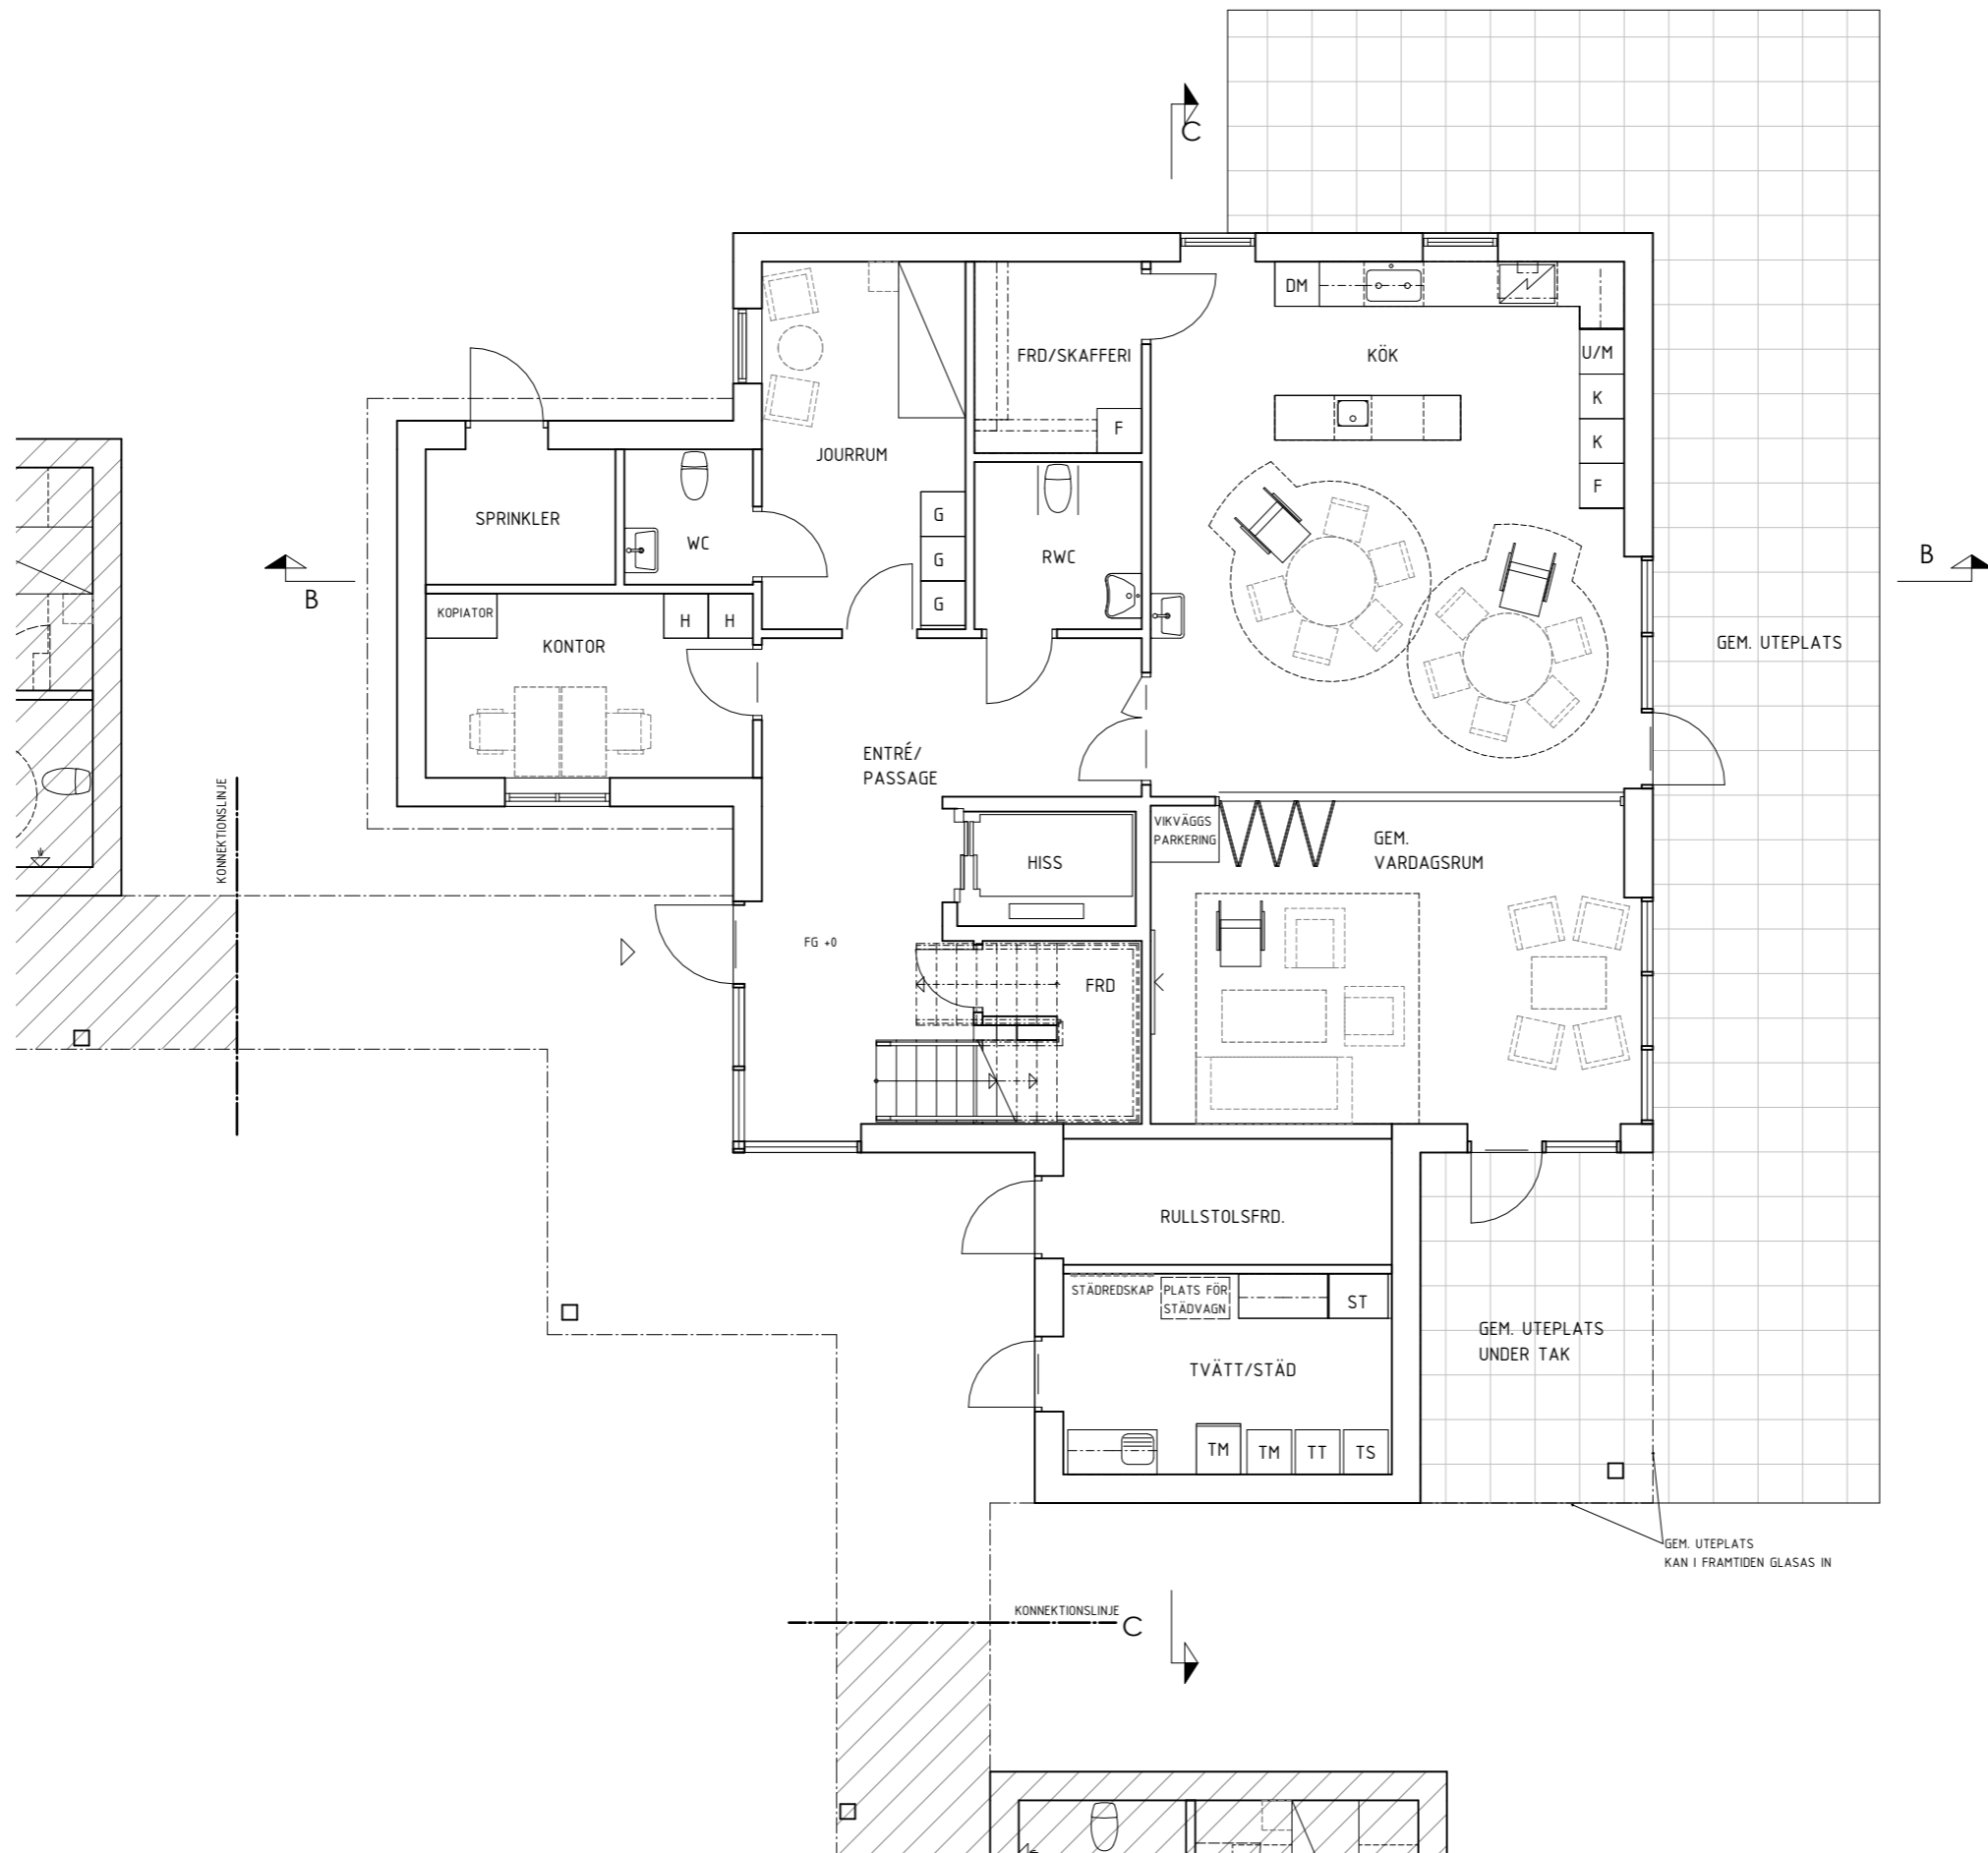


SVENLJUNGA 5:399

LSS-BOENDE
 PLAN 1, DEL 3
 IDESSKISS: 2023.07.04

SKALA | A3: 1:100

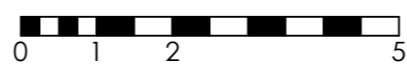

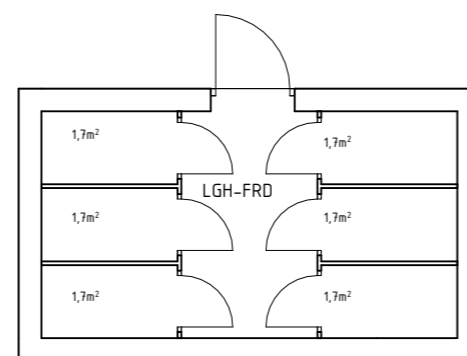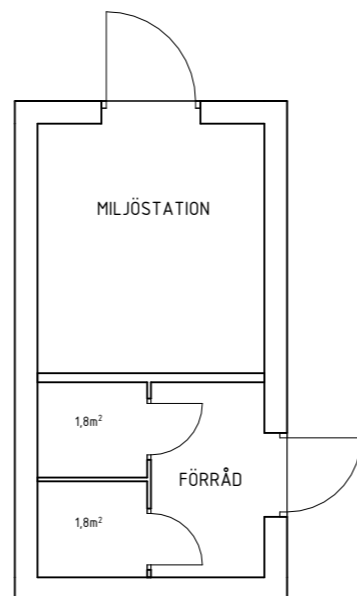


SVENLJUNGA 5:399


LSS-BOENDE

PLAN 1, DEL 4

IDESKISS: 2023.07.04

SKALA | A3: 1:100

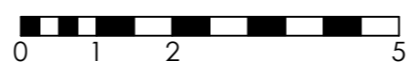

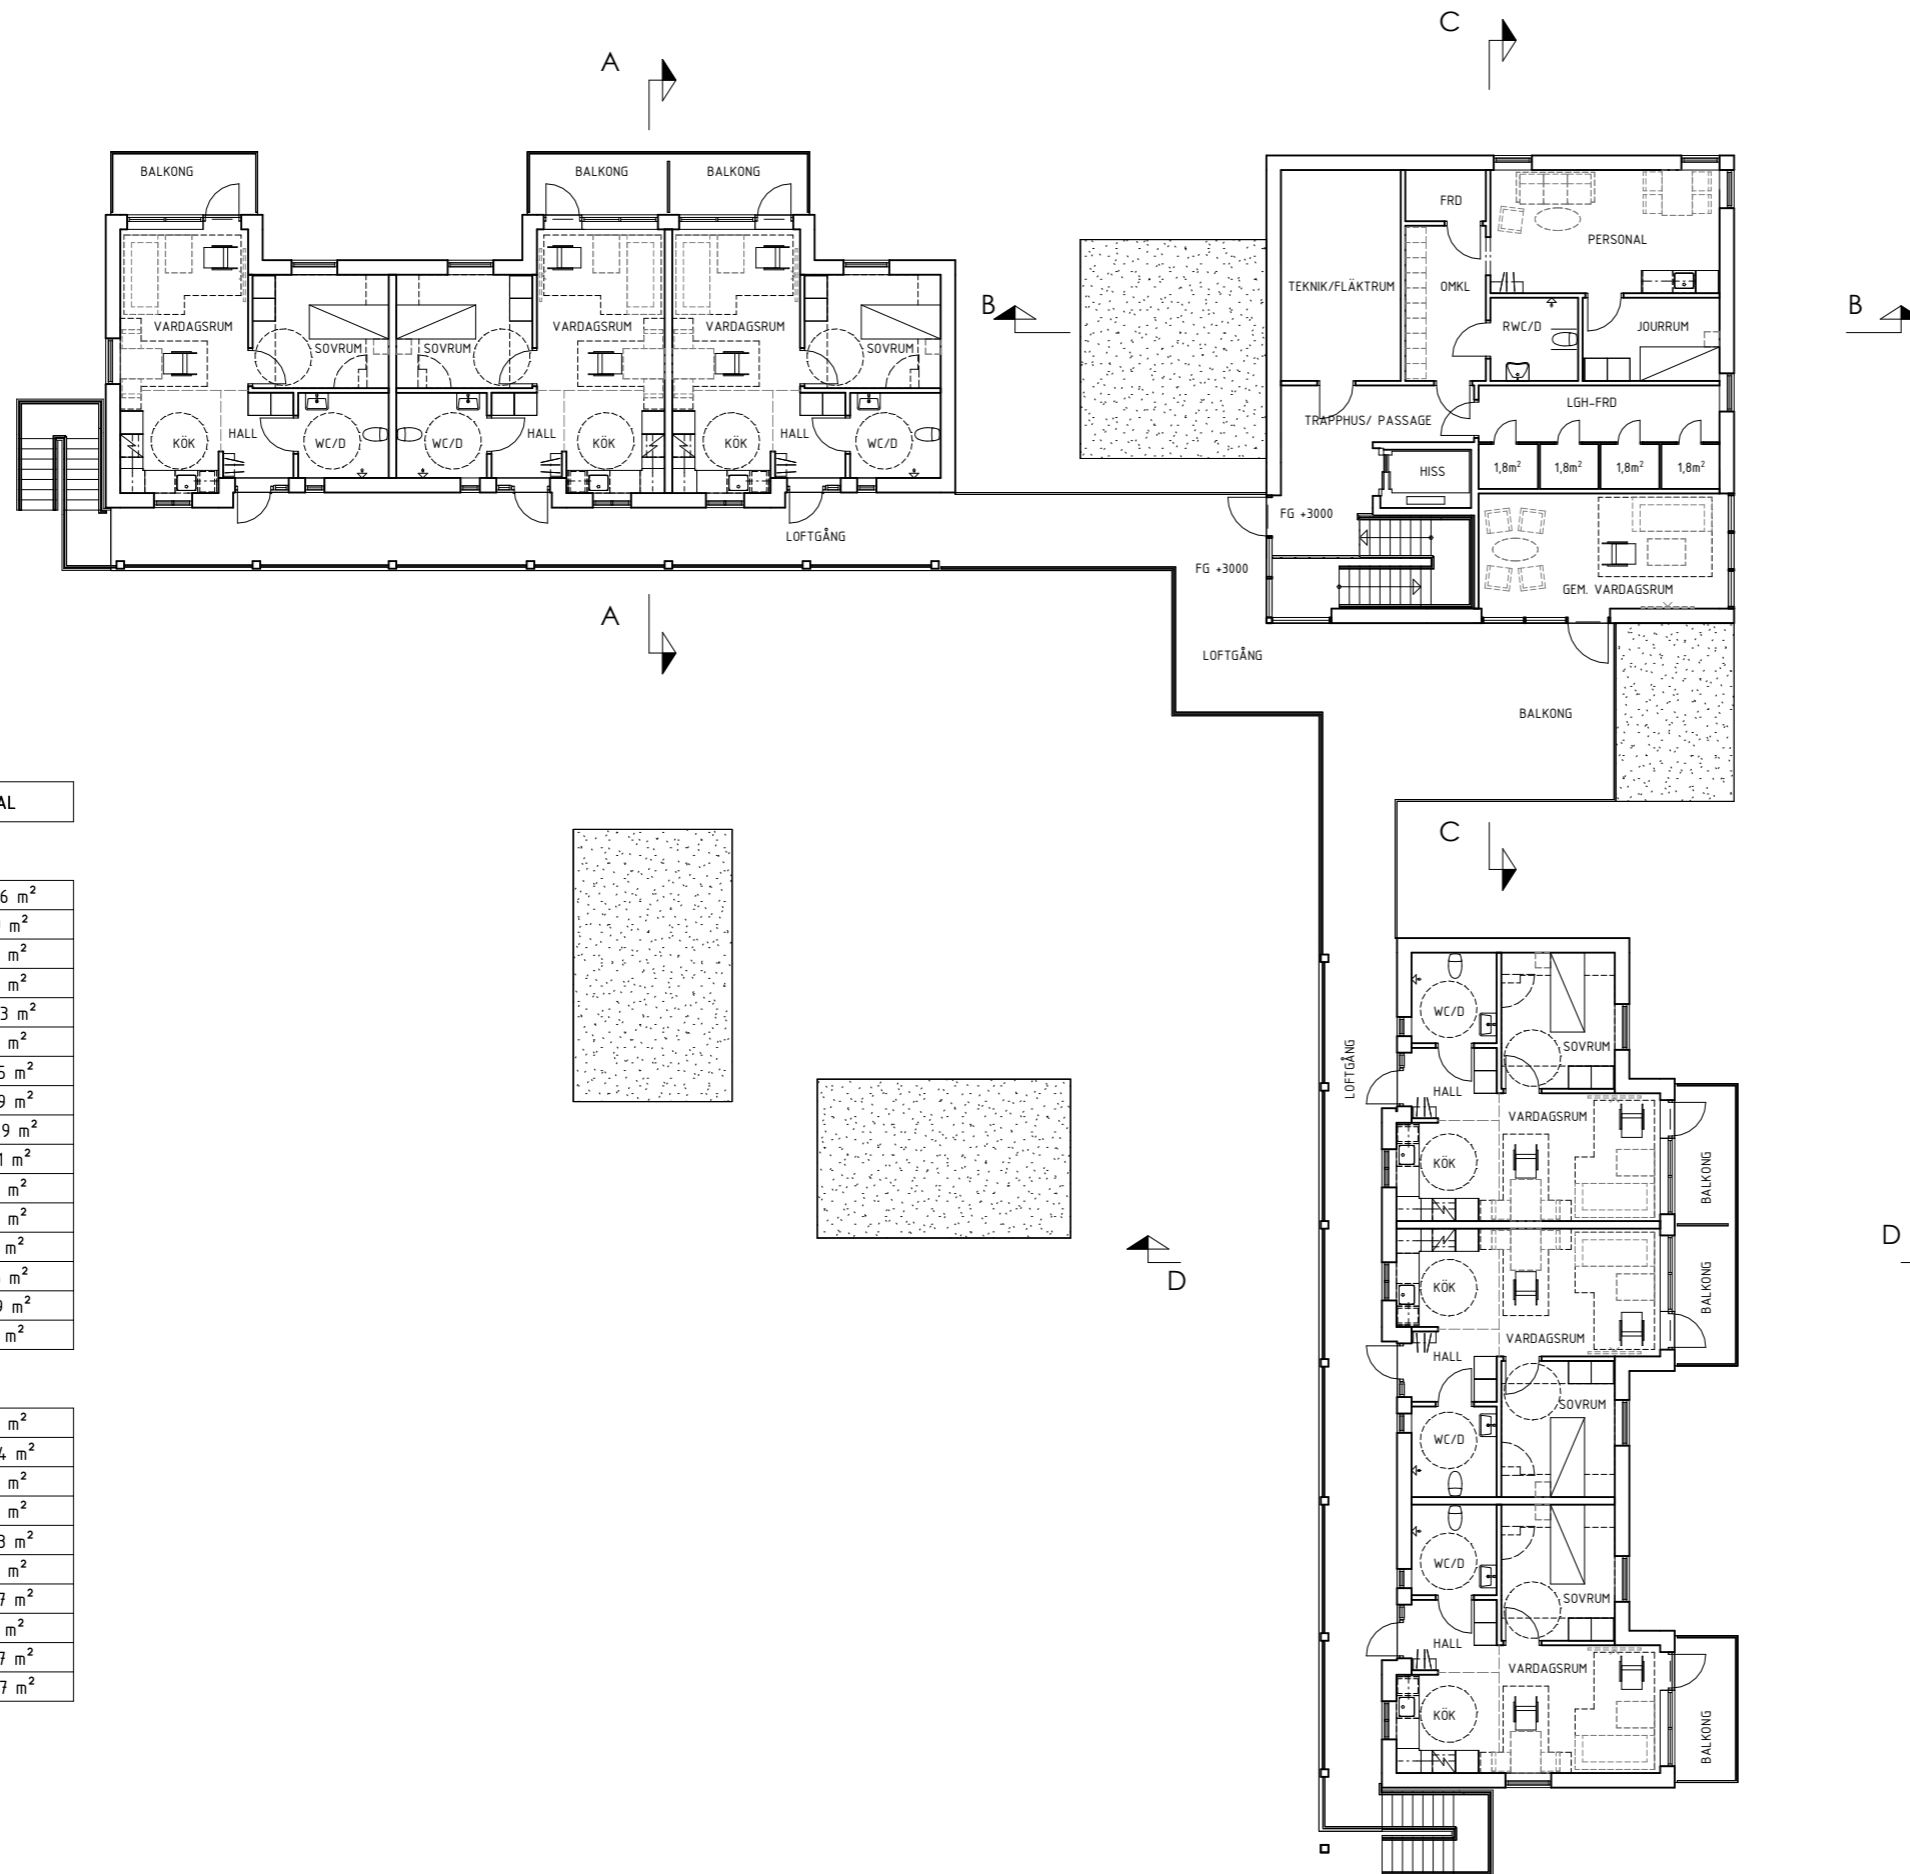

GEMENSAMHETSYTOR/PERSONAL


PLAN 1

ENTRÉ/ PASSAGE	22,6 m ²
FRD	4,9 m ²
FRD/SKAFFERI	5,8 m ²
FÖRRÅD	7,7 m ²
GEM. VARDAGSRUM	27,3 m ²
HISS	3,7 m ²
JOURRUM	13,5 m ²
KONTOR	10,9 m ²
KÖK	45,9 m ²
LGH-FRD	16,1 m ²
MILJÖSTATION	9,9 m ²
RULLSTOLSFRD.	7,5 m ²
RWC	5,1 m ²
SPRINKLER	4,6 m ²
TVÄTT/STÄD	11,9 m ²
WC	3,1 m ²

PLAN 2

FRD	2,9 m ²
GEM. VARDAGSRUM	19,4 m ²
HISS	3,7 m ²
JOURRUM	8,0 m ²
LGH-FRD	17,3 m ²
OMKL	8,7 m ²
PERSONAL	19,7 m ²
RWC/D	5,1 m ²
TEKNIK/FLÄKTRUM	17,7 m ²
TRAPPHUS/ PASSAGE	14,7 m ²

SKALA | A3: 1:200

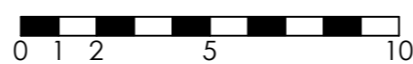


SVENLJUNGA 5:399

LSS-BOENDE

PLAN 2, ÖVERSIKT


IDESKISS: 2023.07.04

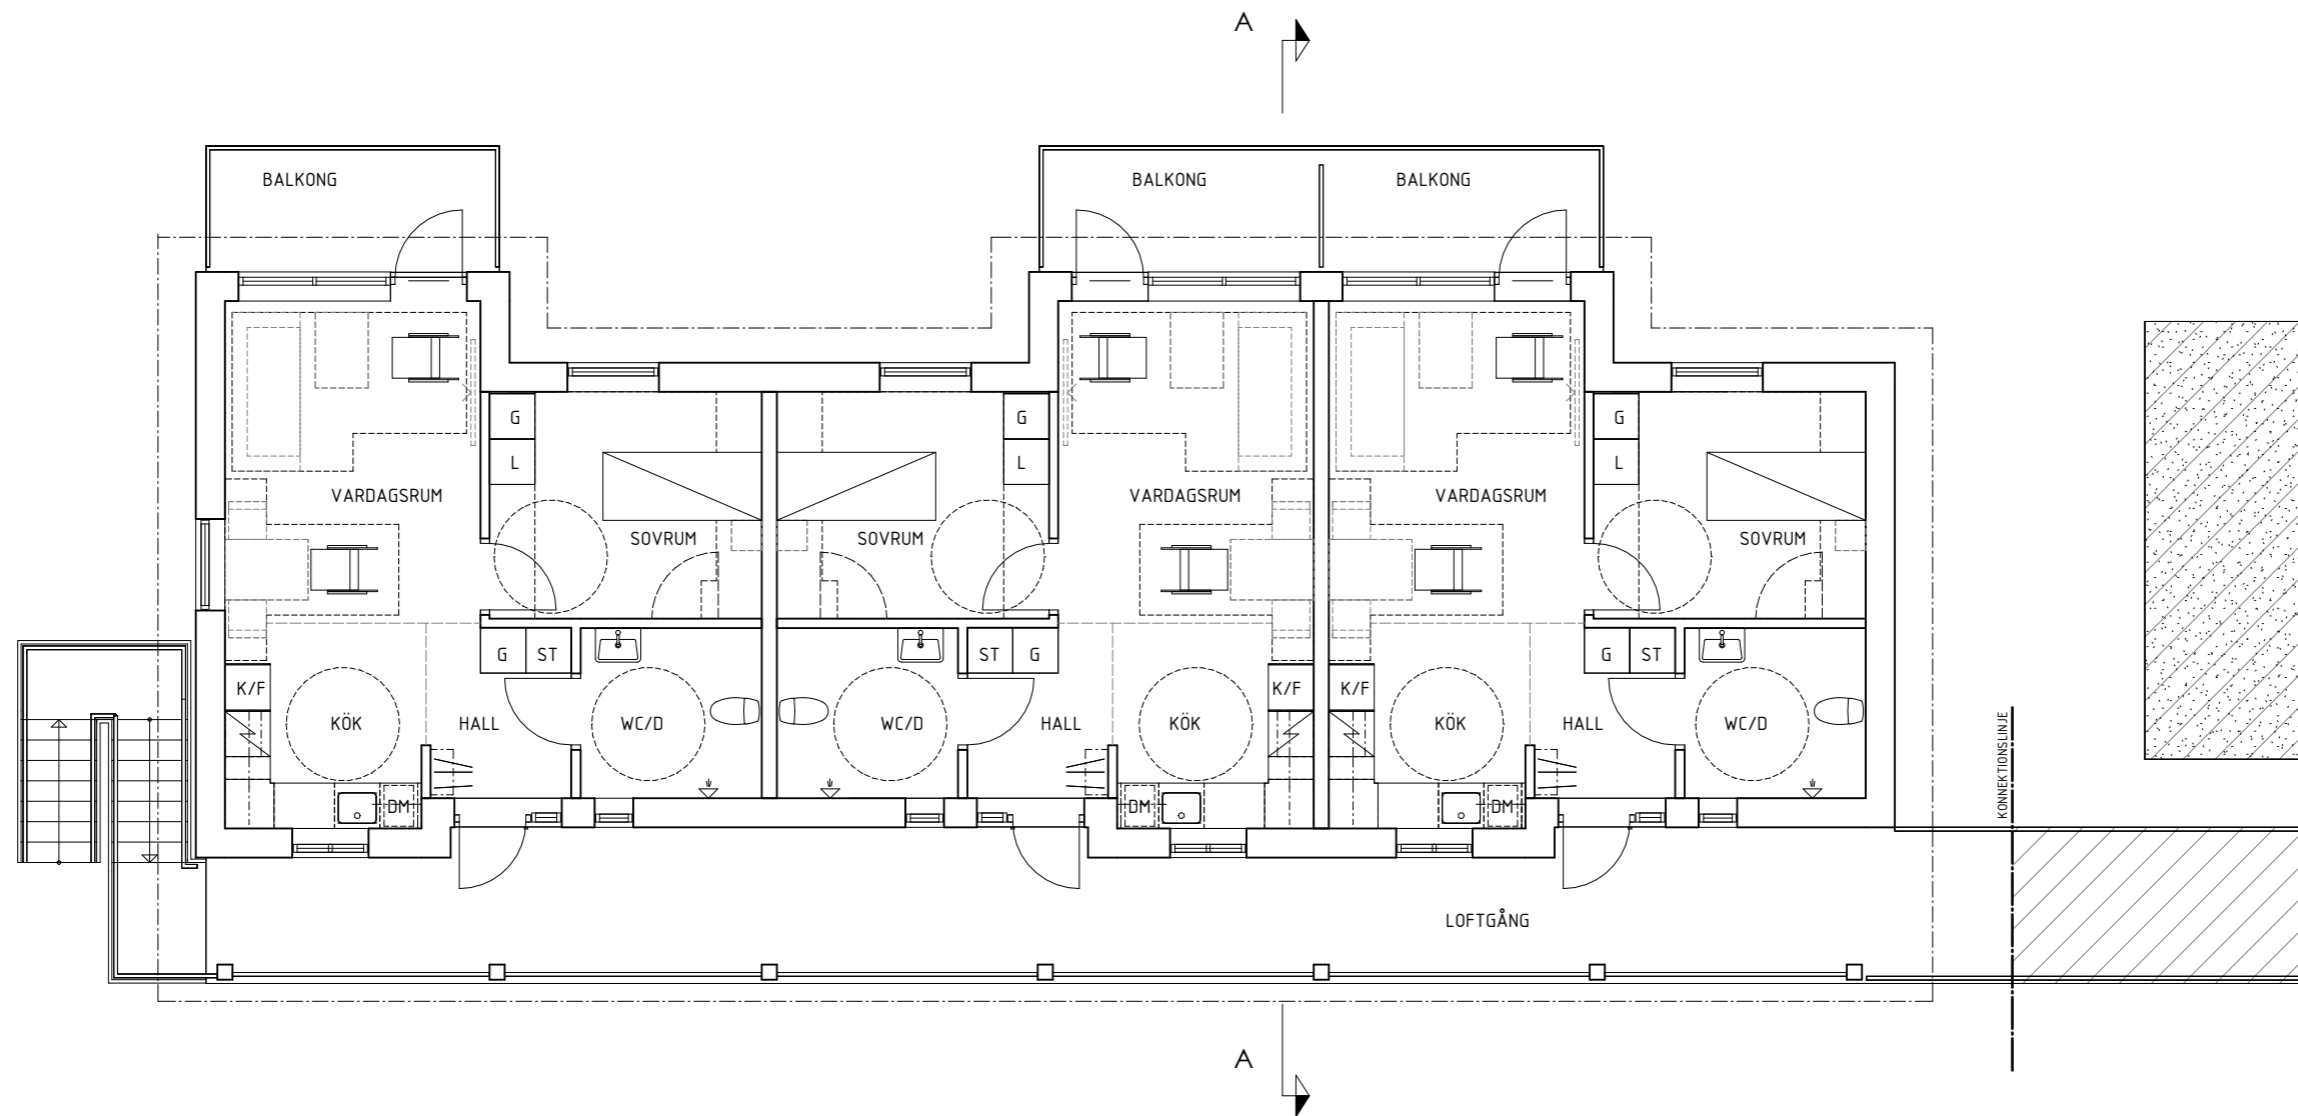


SVENLJUNGA 5:399

LSS-BOENDE
 PLAN 2, DEL 1
 IDESSKISS: 2023.07.04

SKALA | A3: 1:100

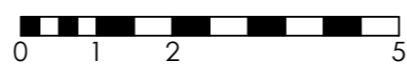

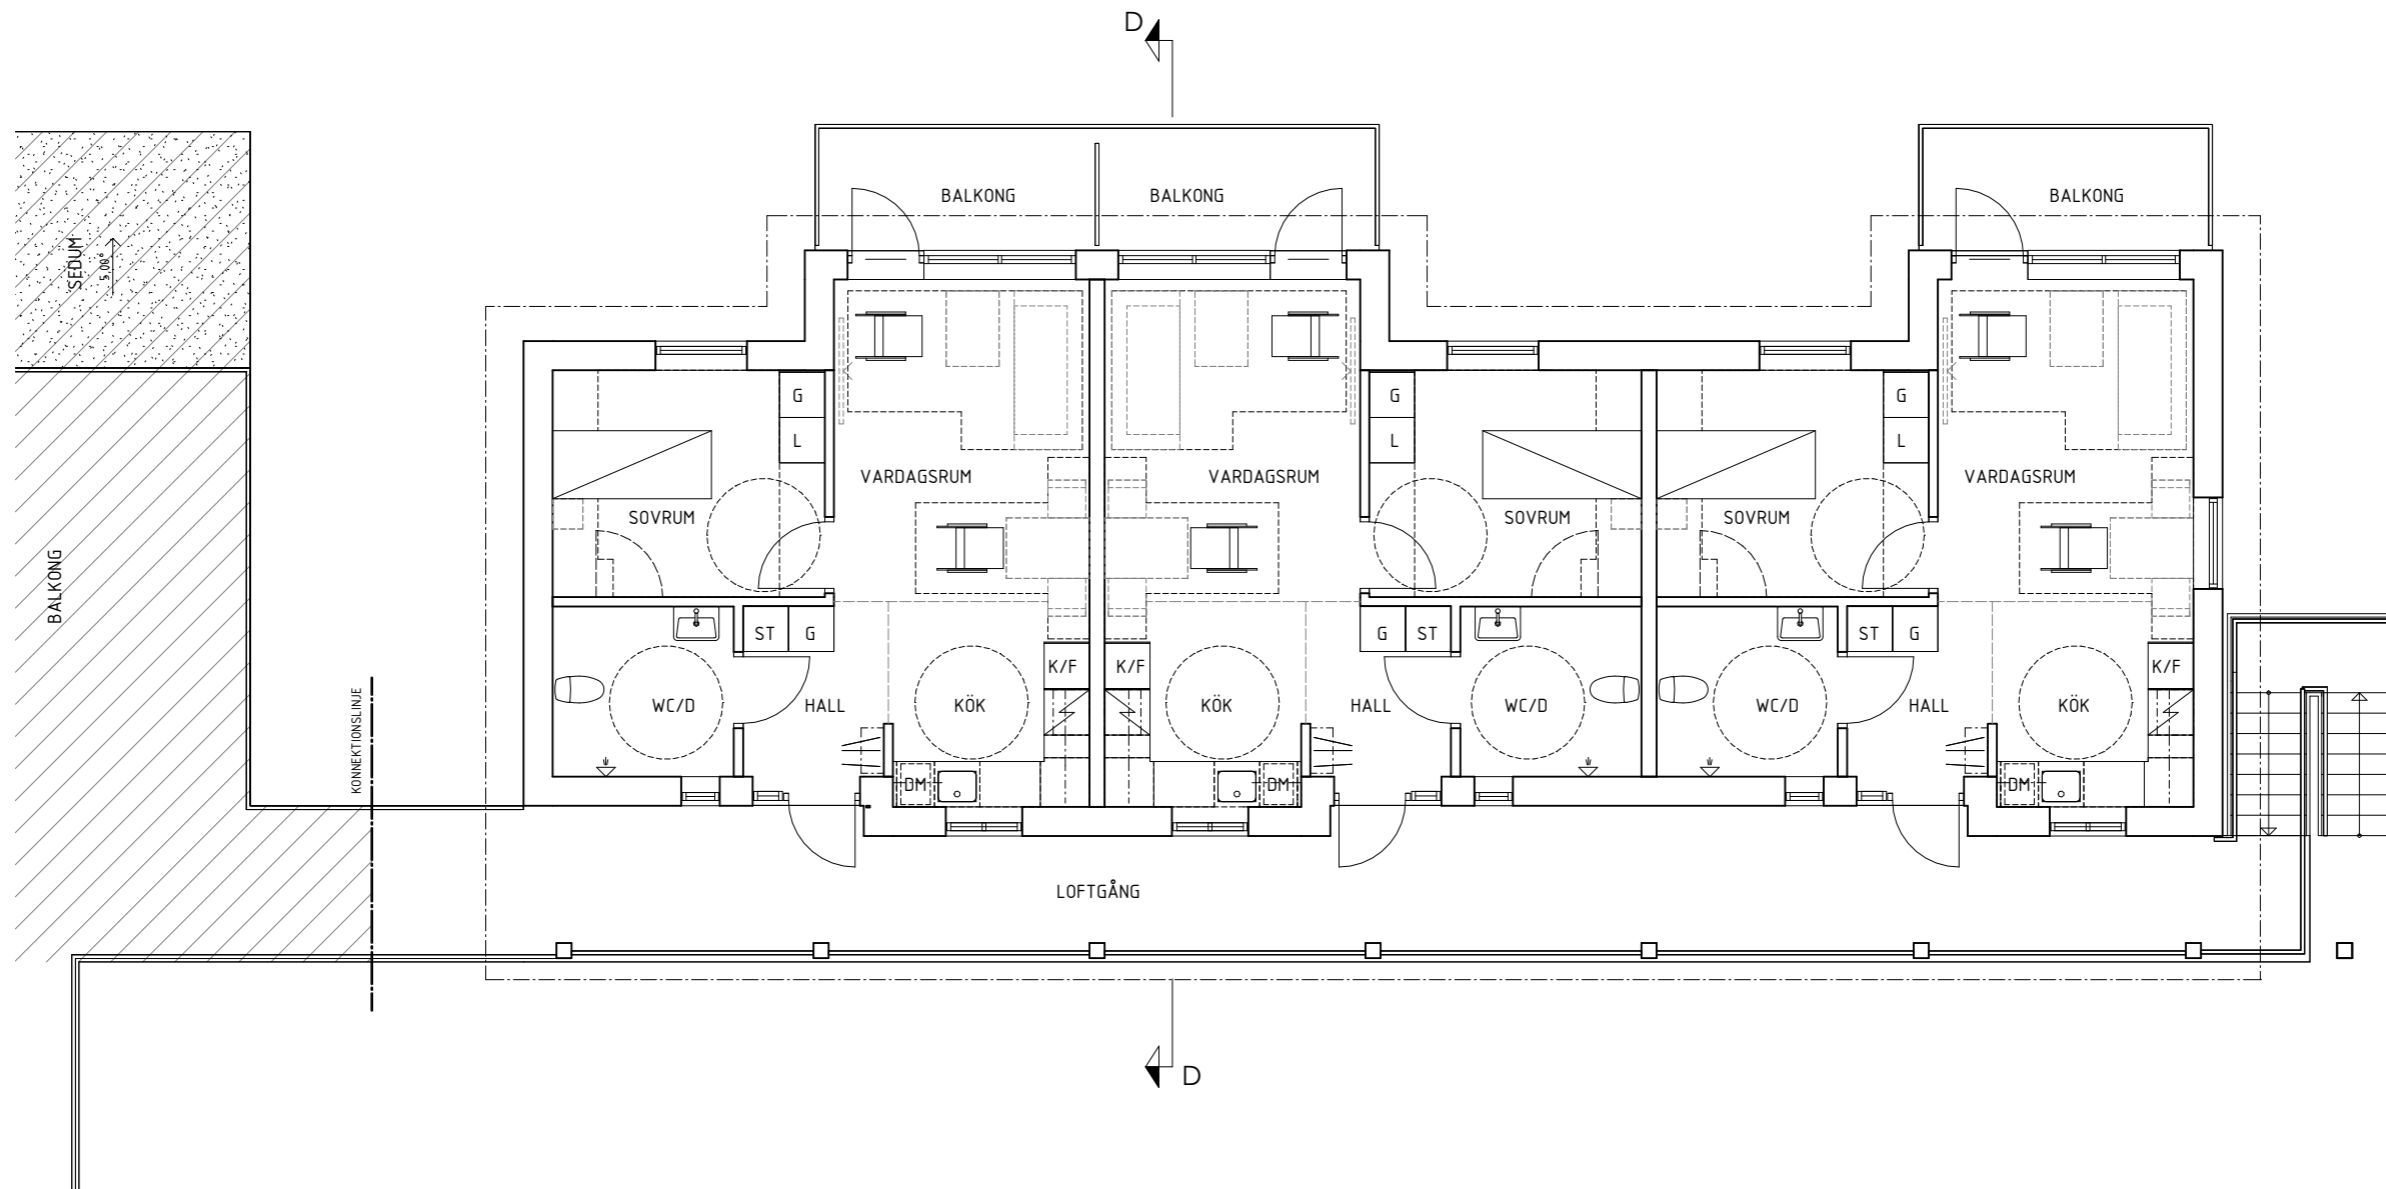


SVENLJUNGA 5:399


LSS-BOENDE

PLAN 2, DEL 2

IDESKISS: 2023.07.04

SKALA | A3: 1:100

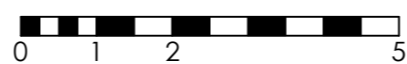

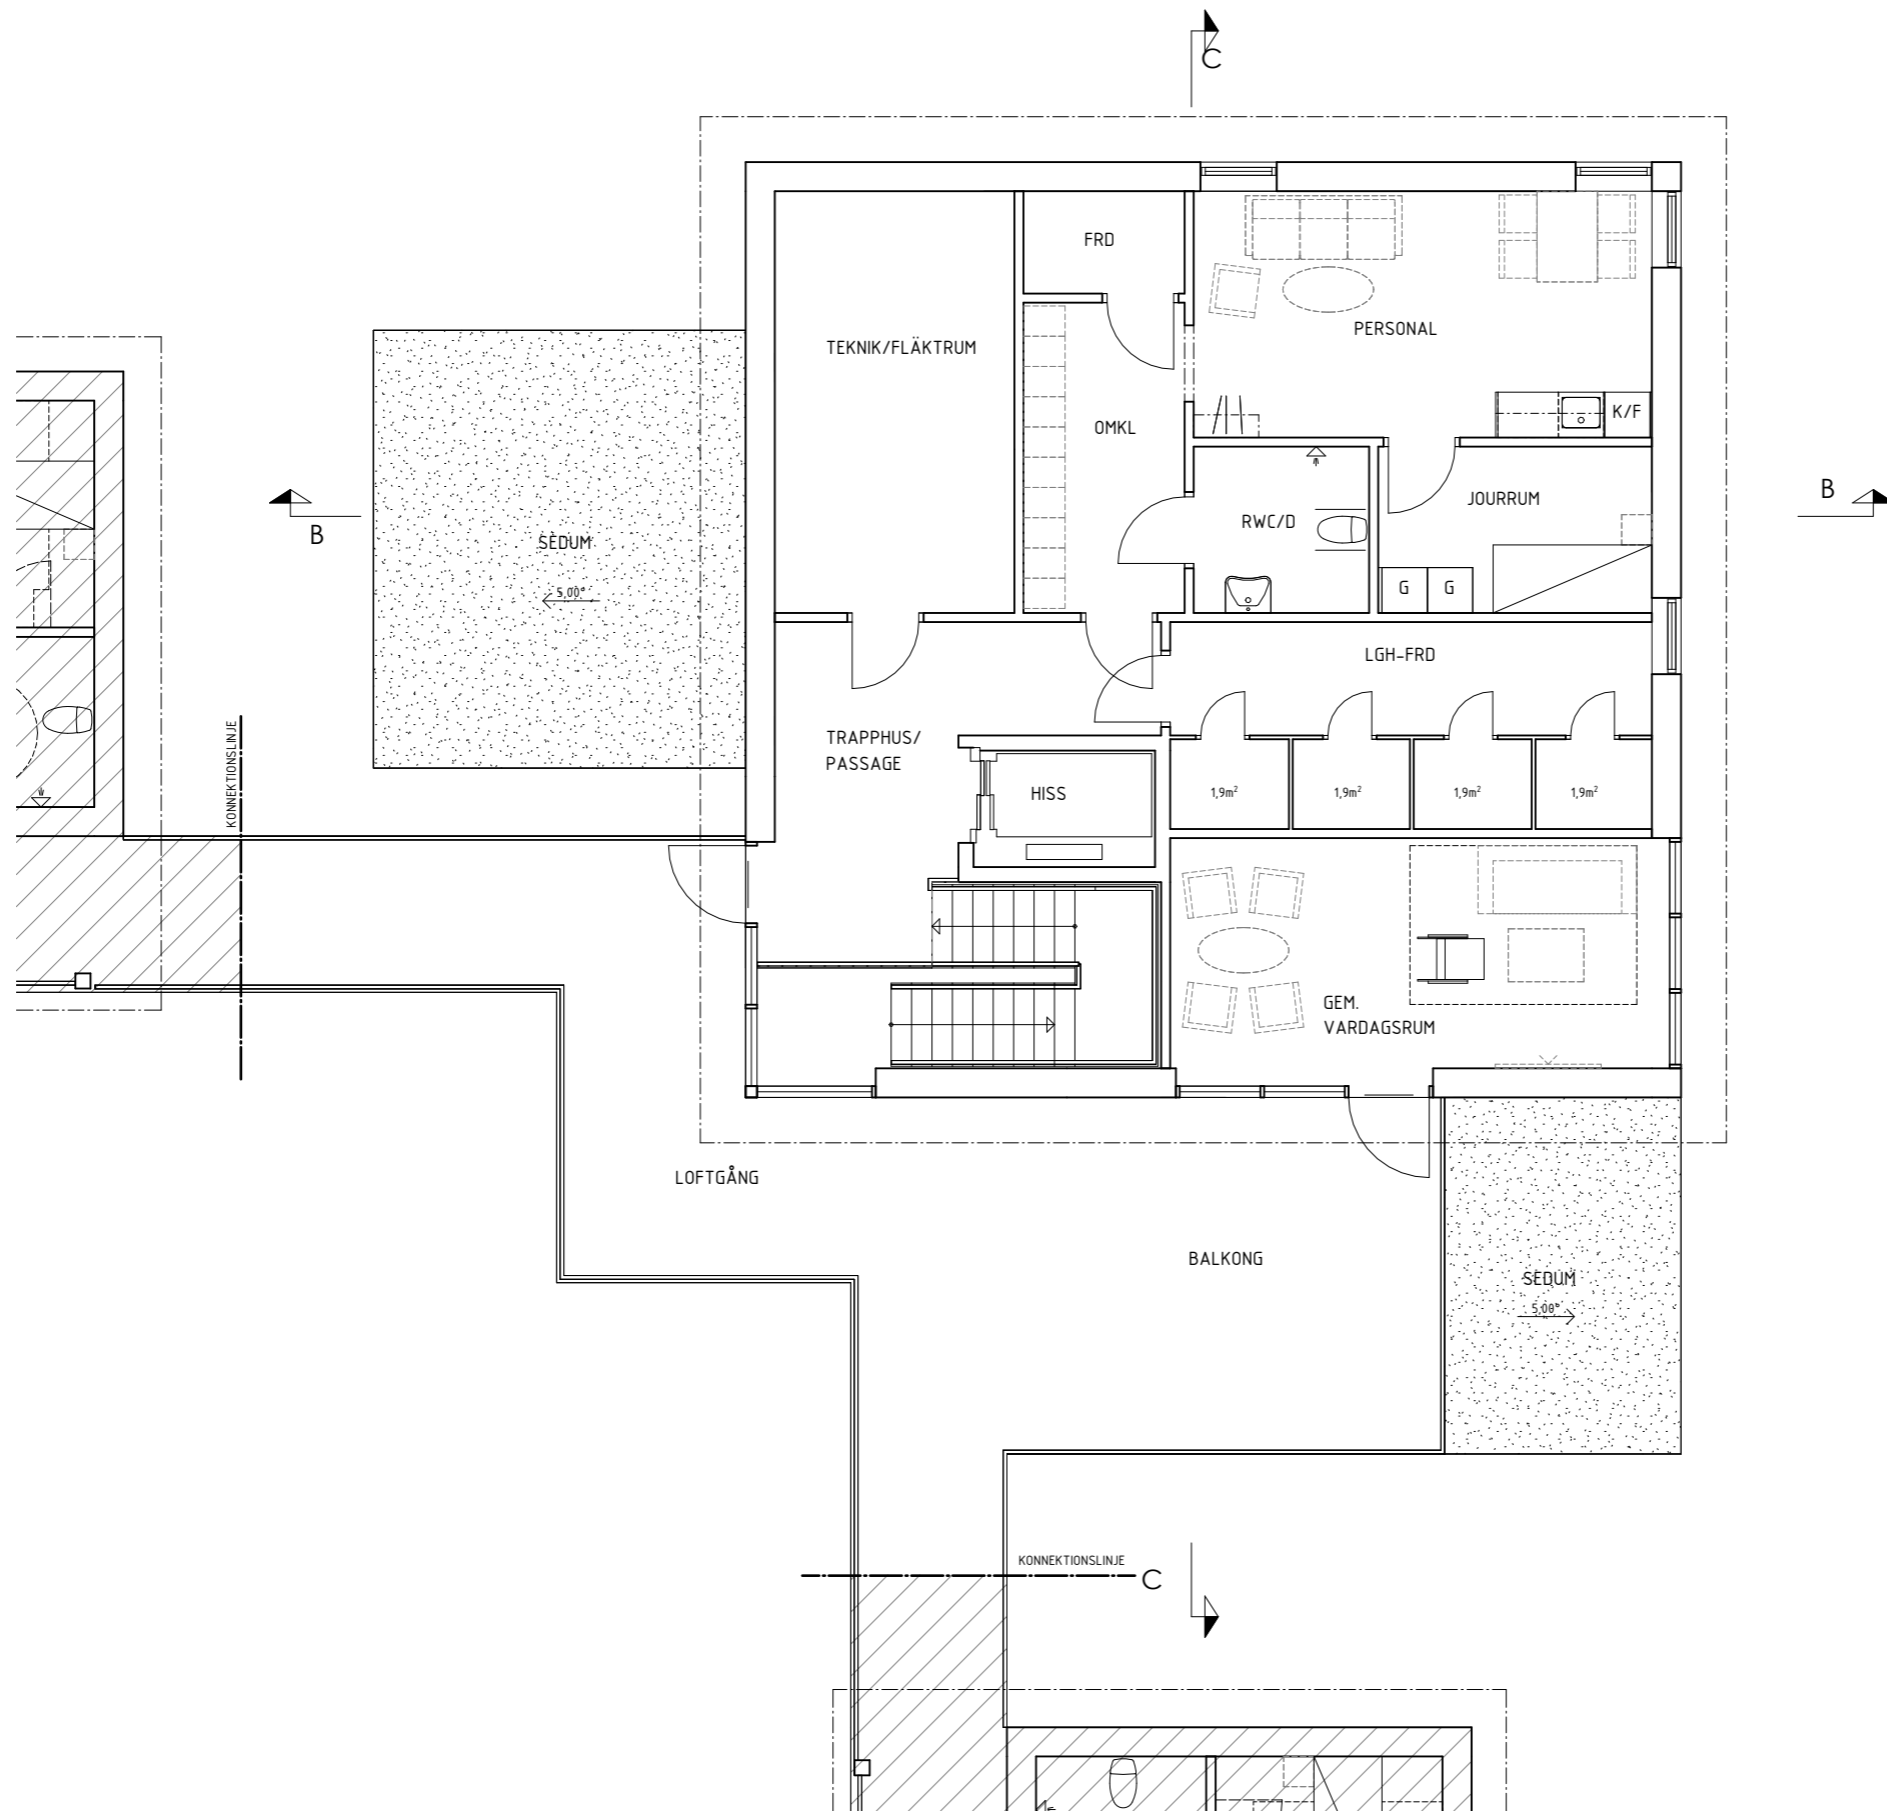


SVENLJUNGA 5:399


LSS-BOENDE

PLAN 2, DEL 3

IDESKISS: 2023.07.04

SKALA | A3: 1:100

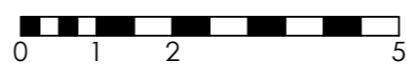


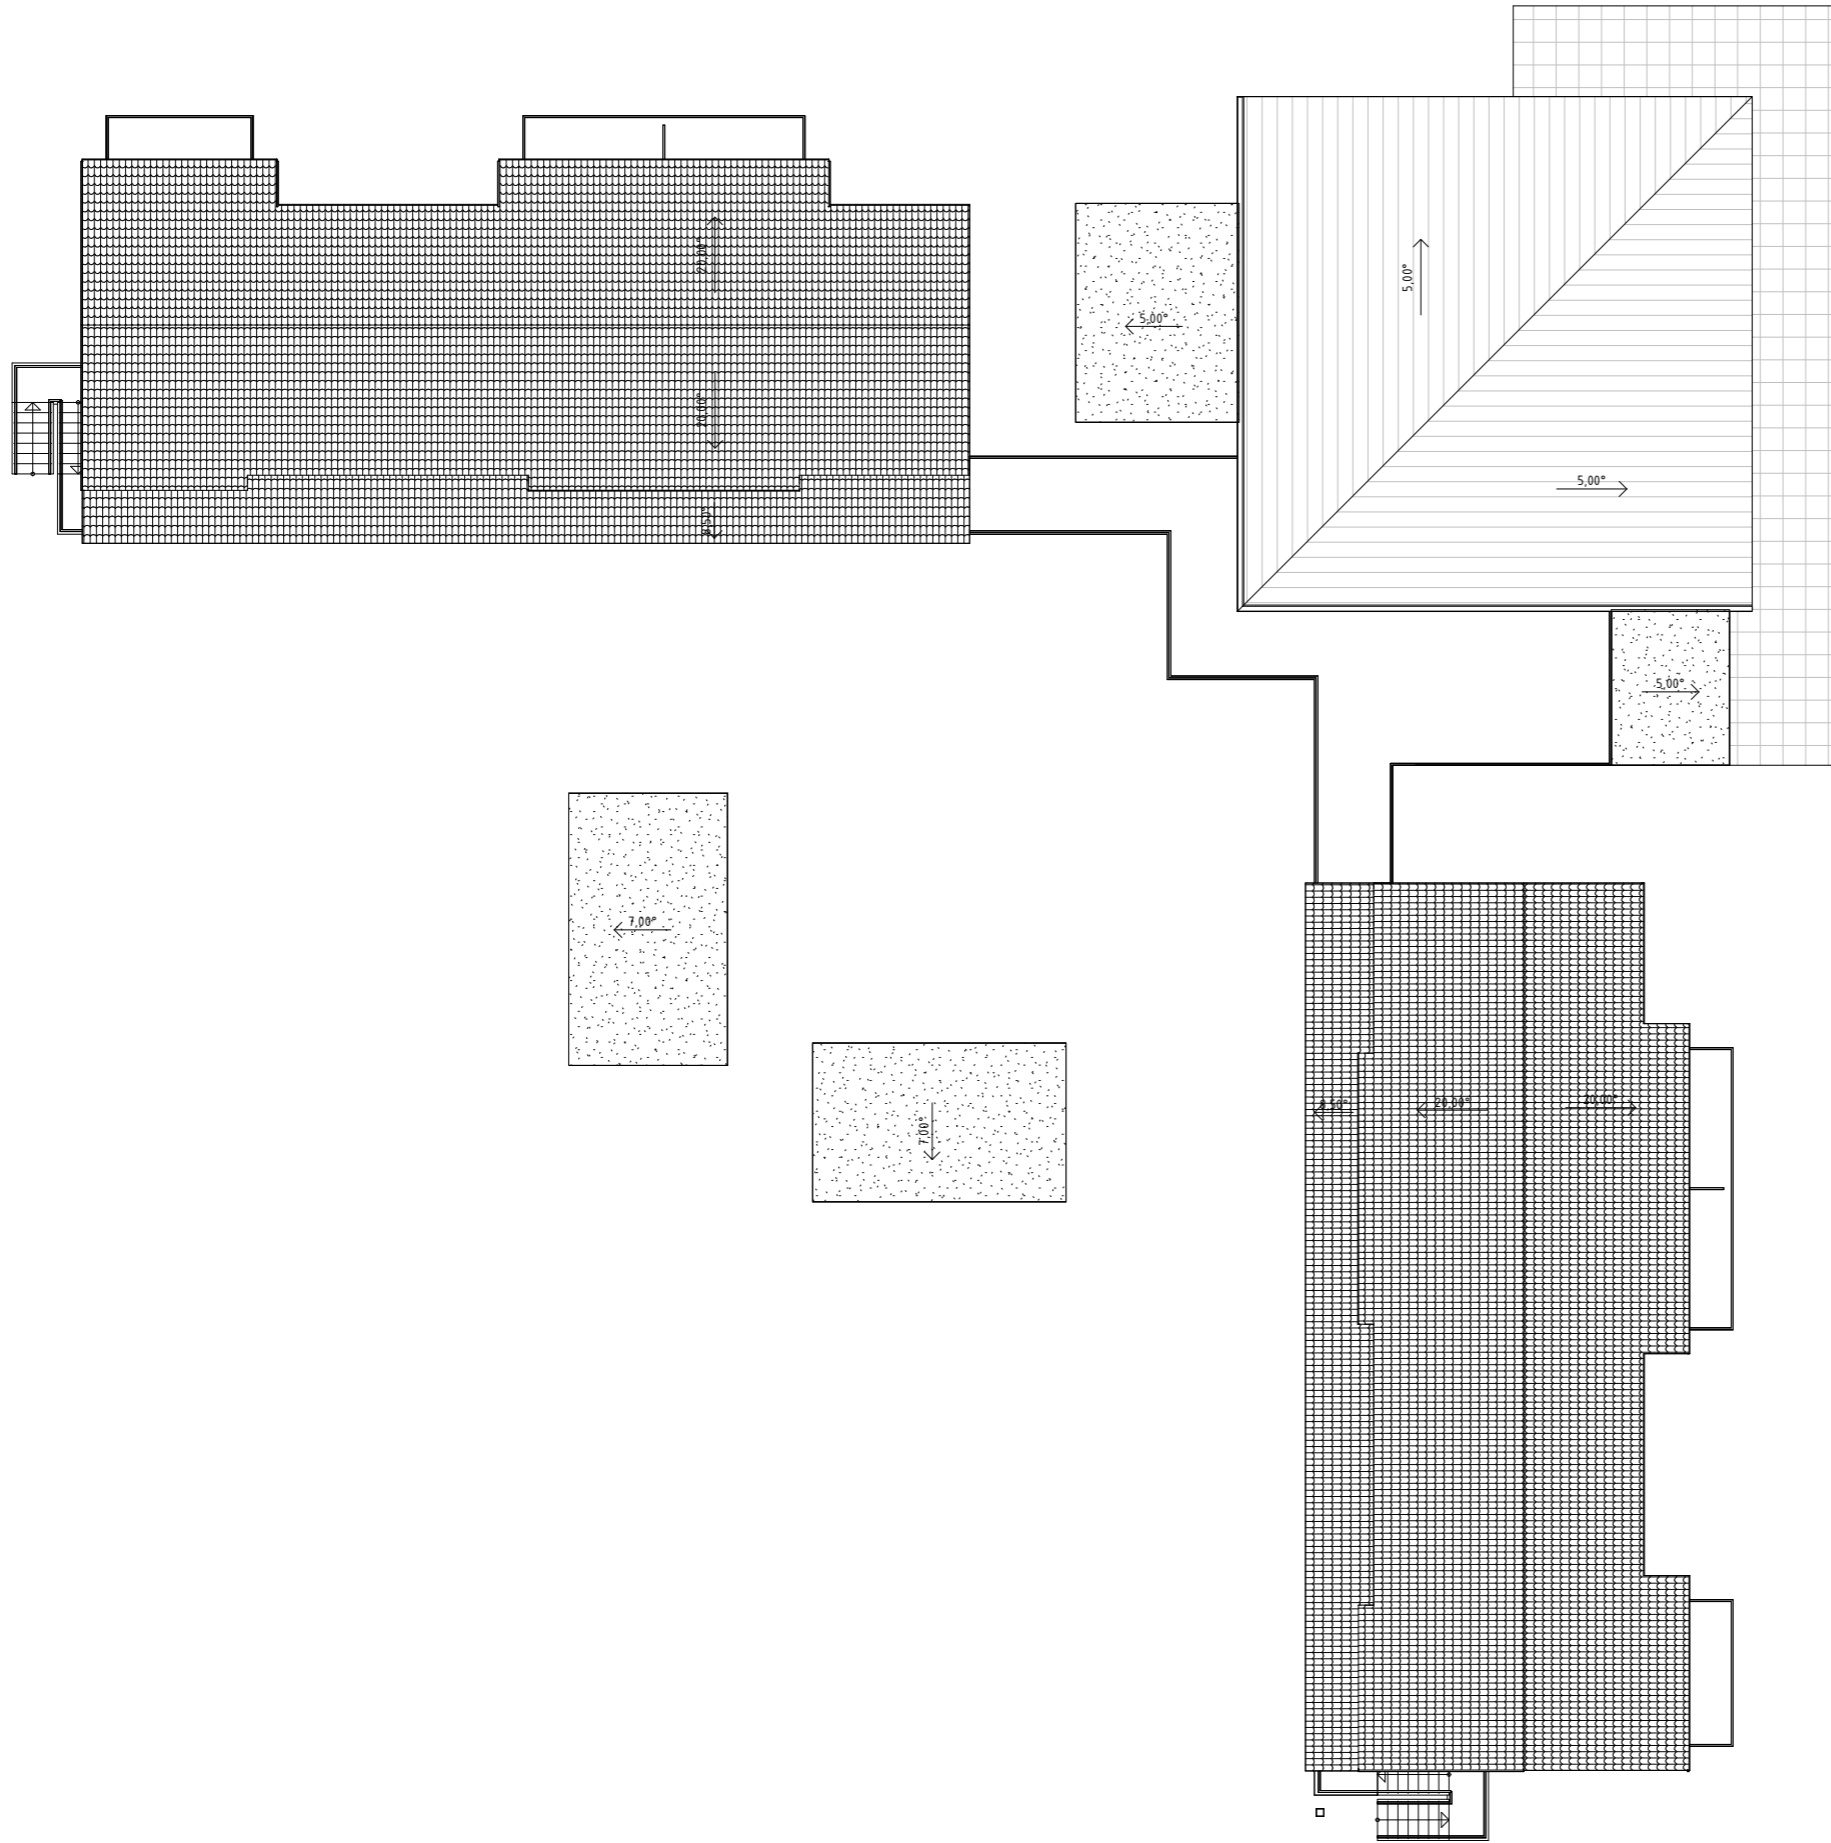


SVENLJUNGA 5:399


LSS-BOENDE
 TAKPLAN, ÖVERSIKT
 IDESKISS: 2023.07.04

SKALA | A3: 1:200

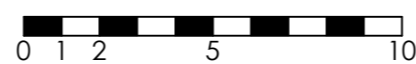

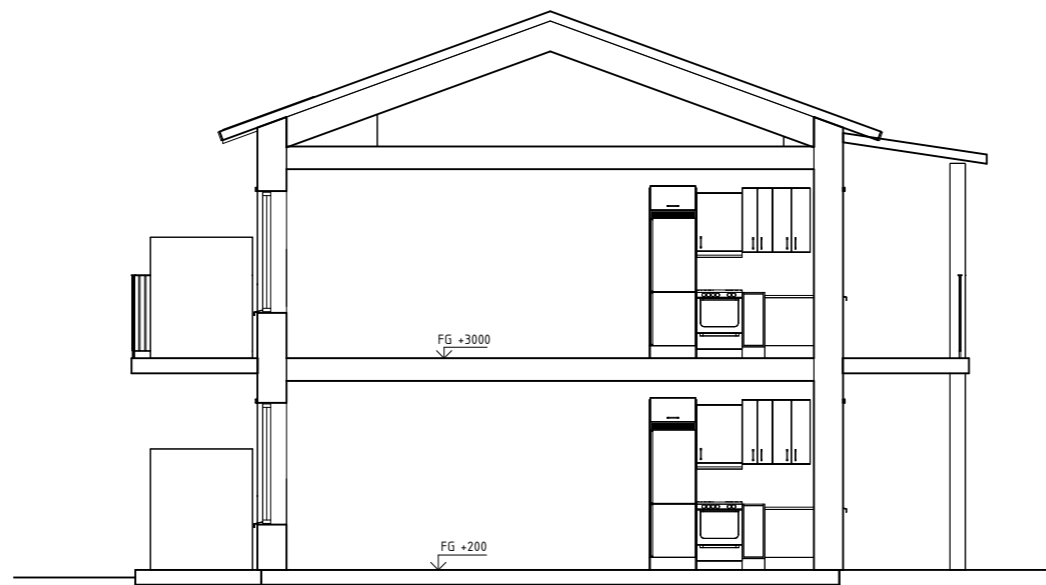

SEKTION A-A

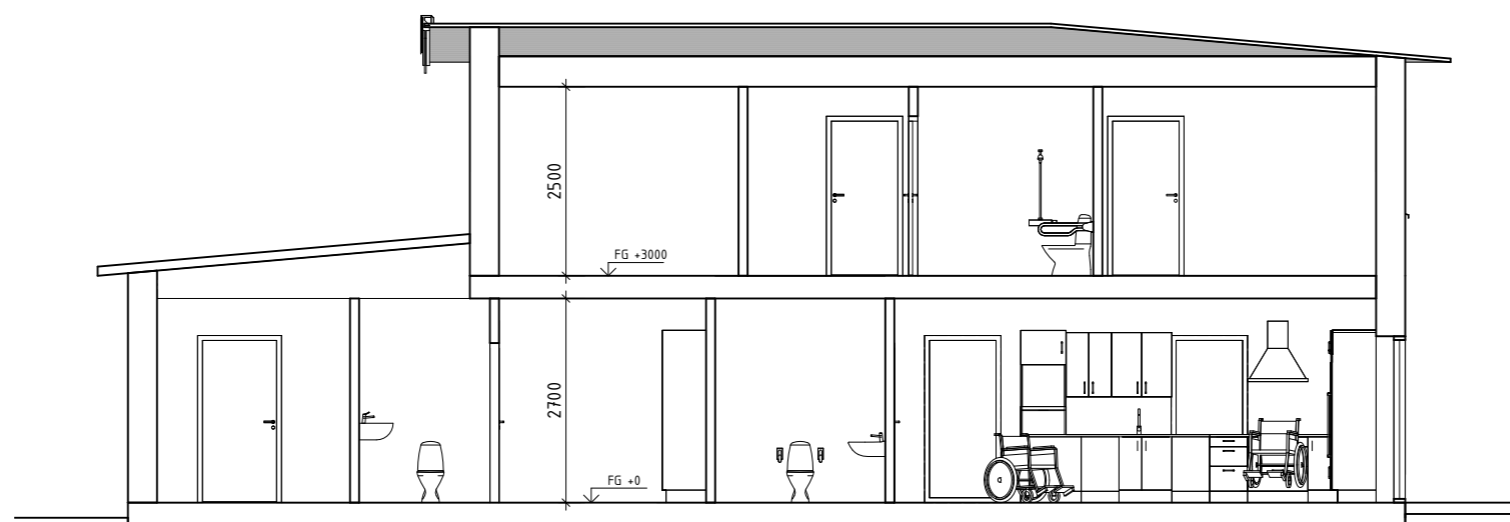

SEKTION B-B


SVENLJUNGA 5:399


LSS-BOENDE

SEKTIONER


IDESKISS: 2023.07.04

SKALA | A3: 1:100

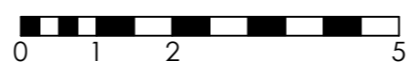

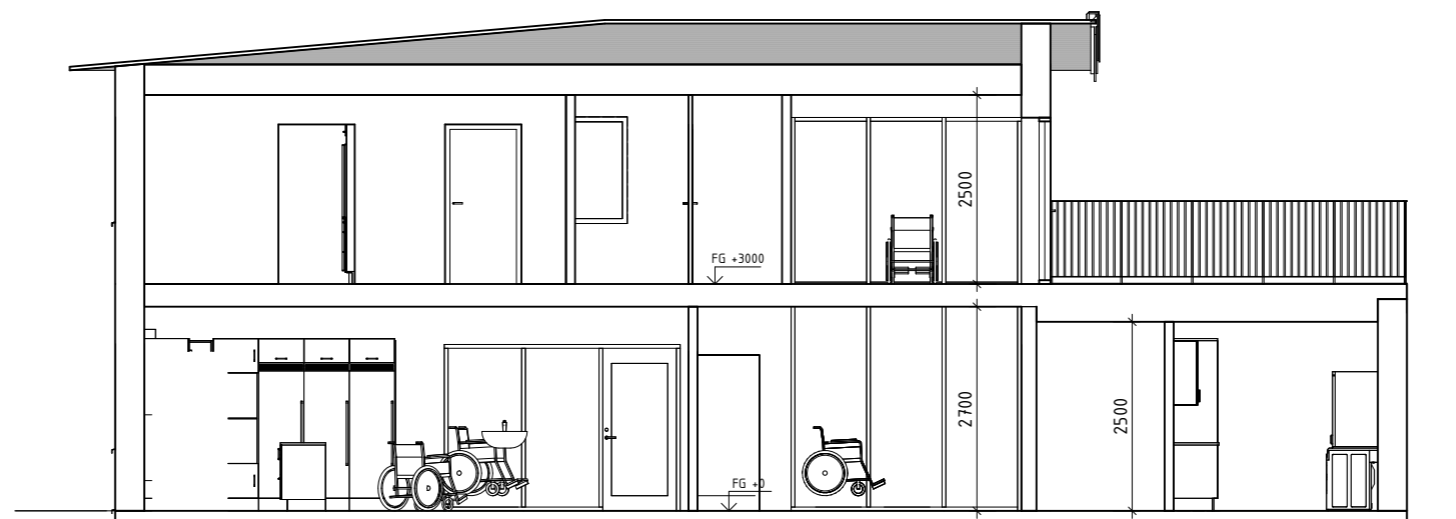

SEKTION C-C

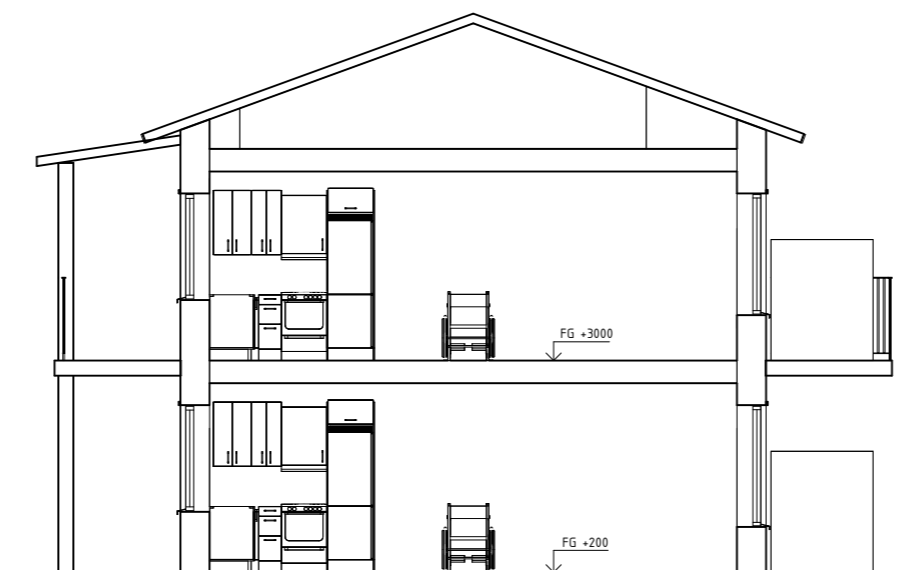

SEKTION D-D

SVENLJUNGA 5:399

LSS-BOENDE

SEKTIONER

IDESKISS: 2023.07.04

SKALA | A3: 1:100

